
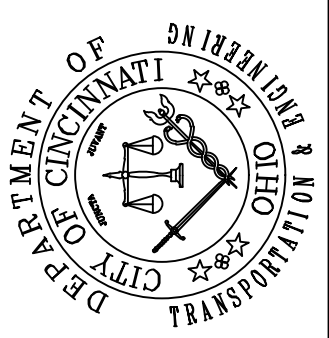
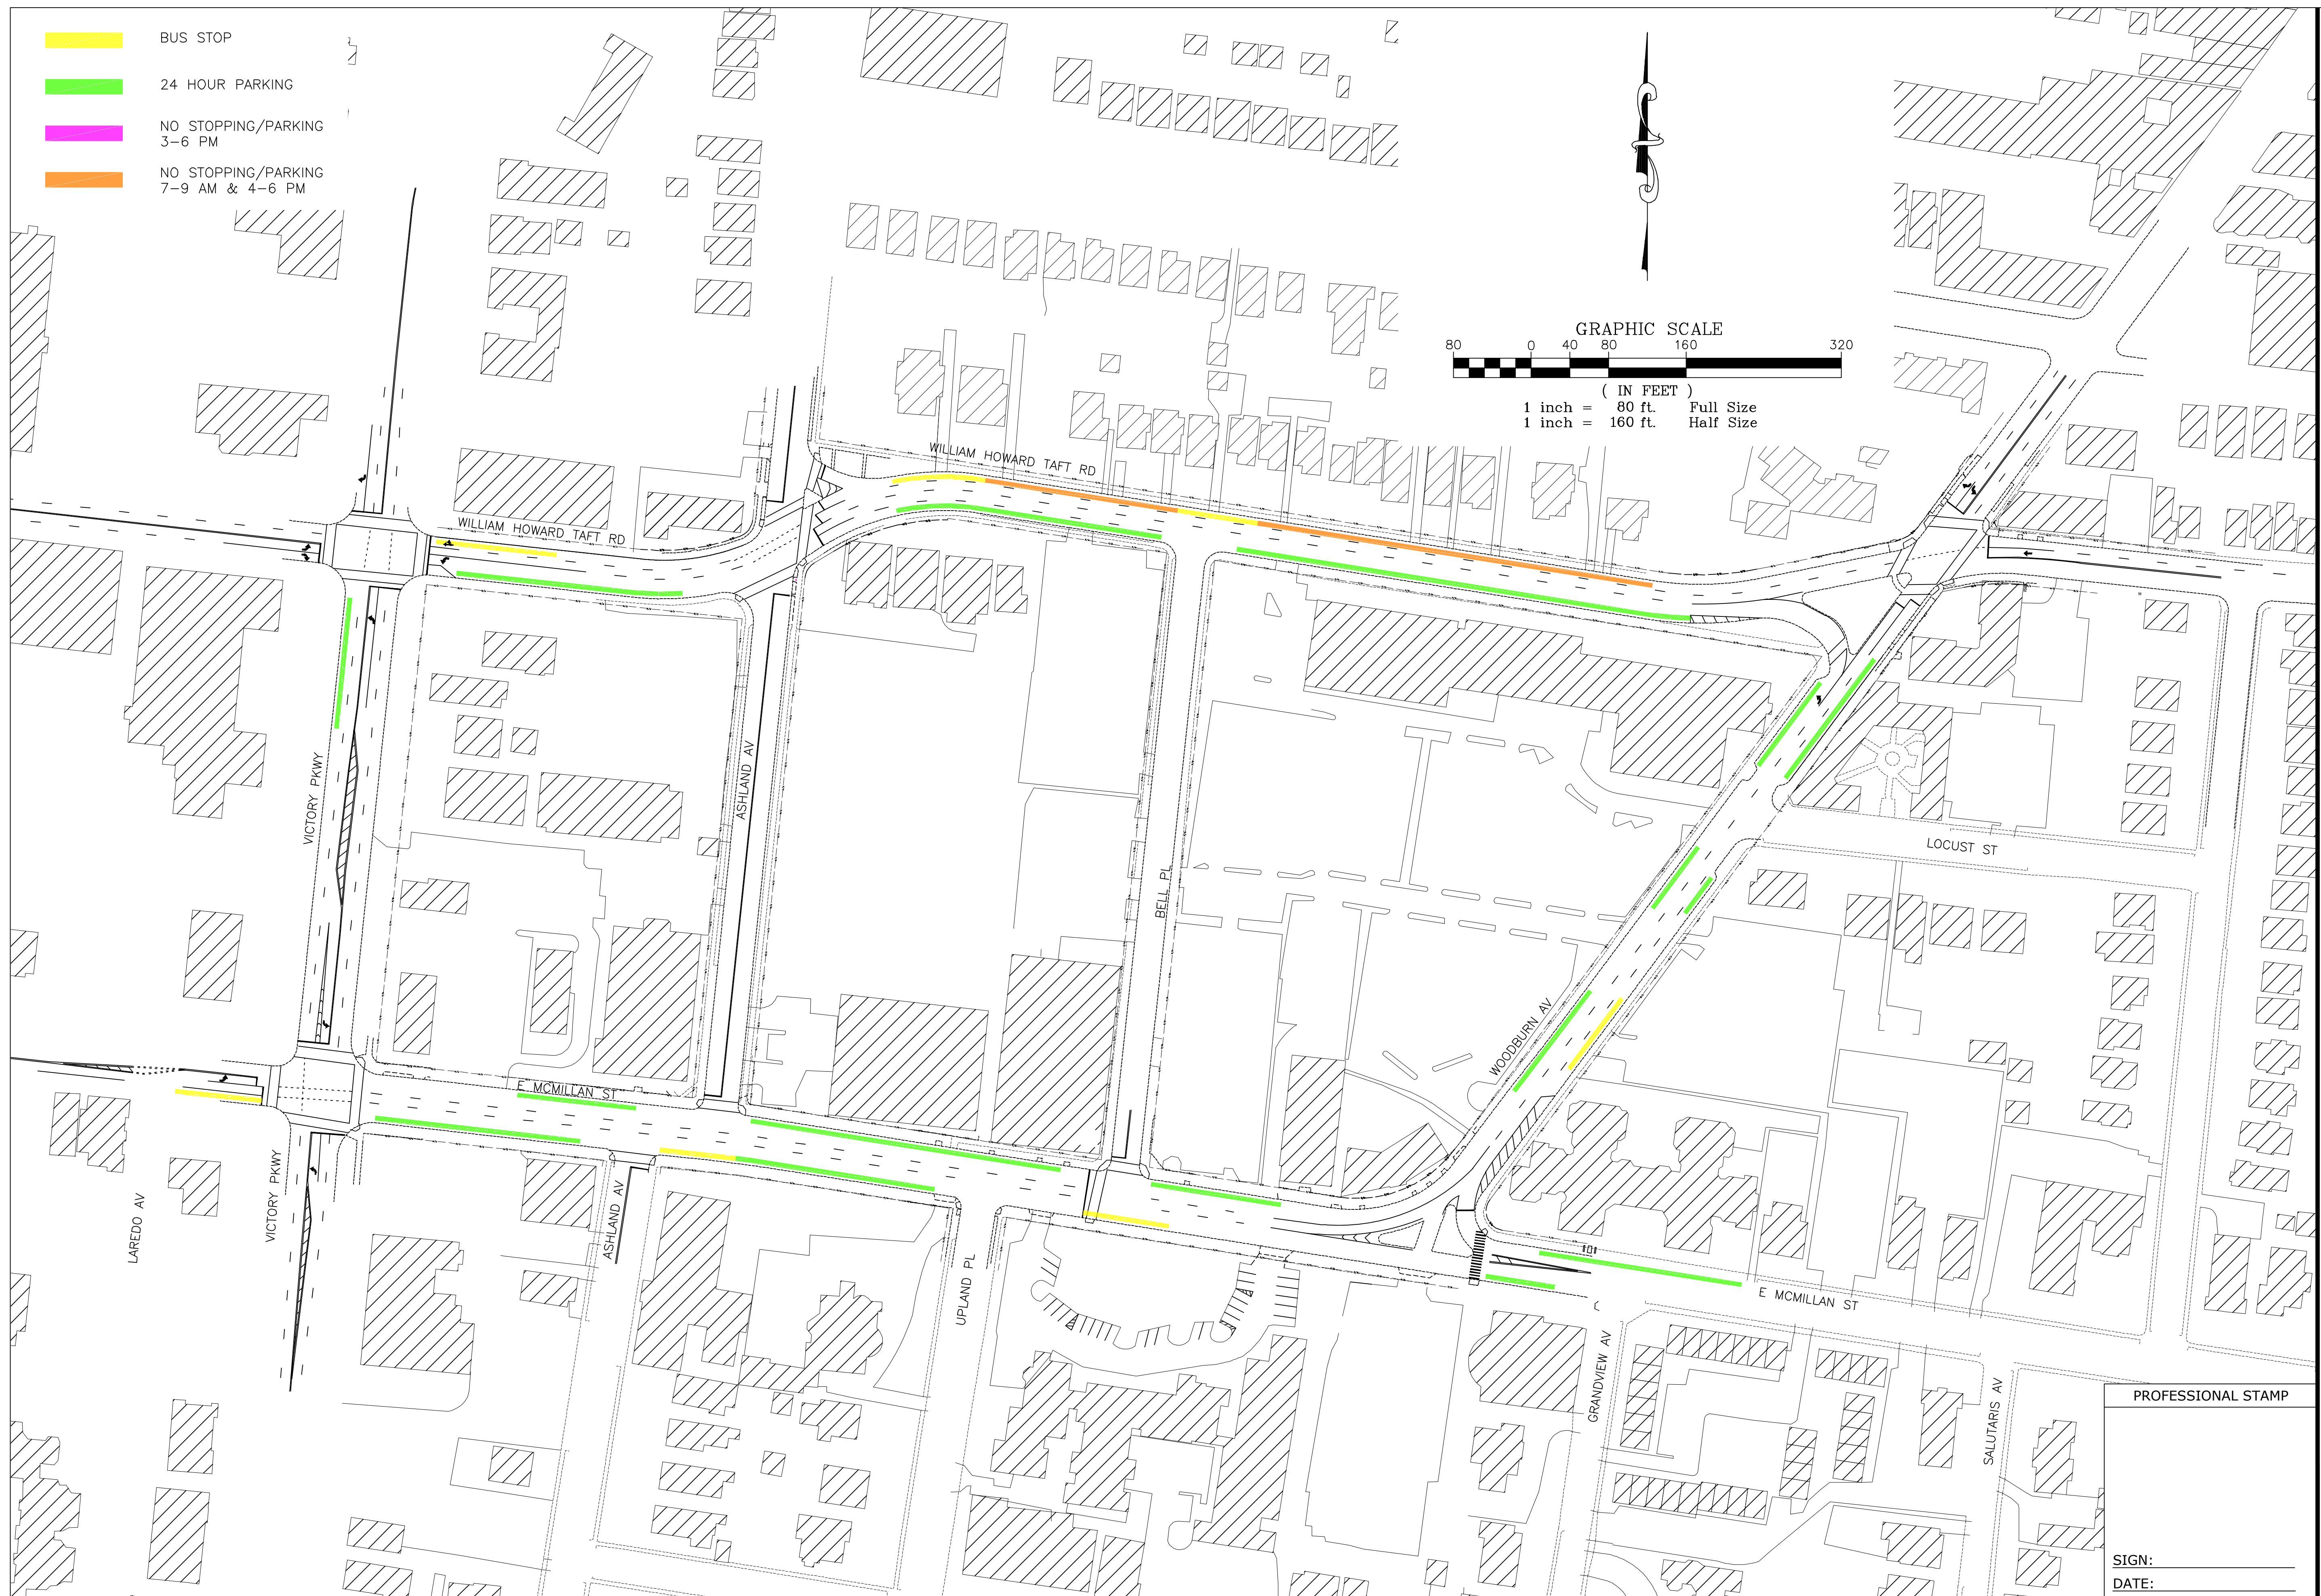


- BUS STOP
- 24 HOUR PARKING
- NO STOPPING/PARKING
3-6 PM
- NO STOPPING/PARKING
7-9 AM & 4-6 PM

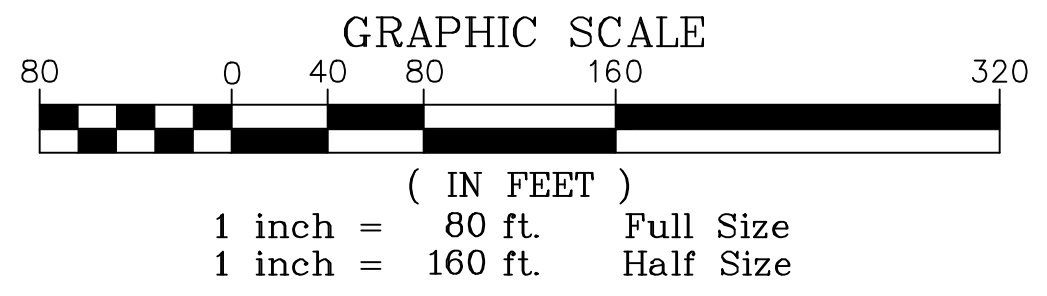

CONTRACT DRAWINGS
 PRINTING, REPAIRING, REPRODUCING, AND ADVERTISING
 THESE DRAWINGS ARE TO BE CONSIDERED OBSOLETE FOR CONTRACT PURPOSES.

Department of
 Transportation
 and Engineering
 City of Cincinnati
 801 Plum Street
 Cincinnati, Ohio 45202

**ALL ONE-WAY
 EXISTING CONDITIONS**

Revisions	No.	Date

Date	Date	Date	Date
MAY 2018			
Drawn by	Designed by	Checked by	Reviewed by
BMJ			

PROFESSIONAL STAMP

SIGN: _____
 DATE: _____

